



20 FT
18
16
14
12
10
8
6
4
2
0

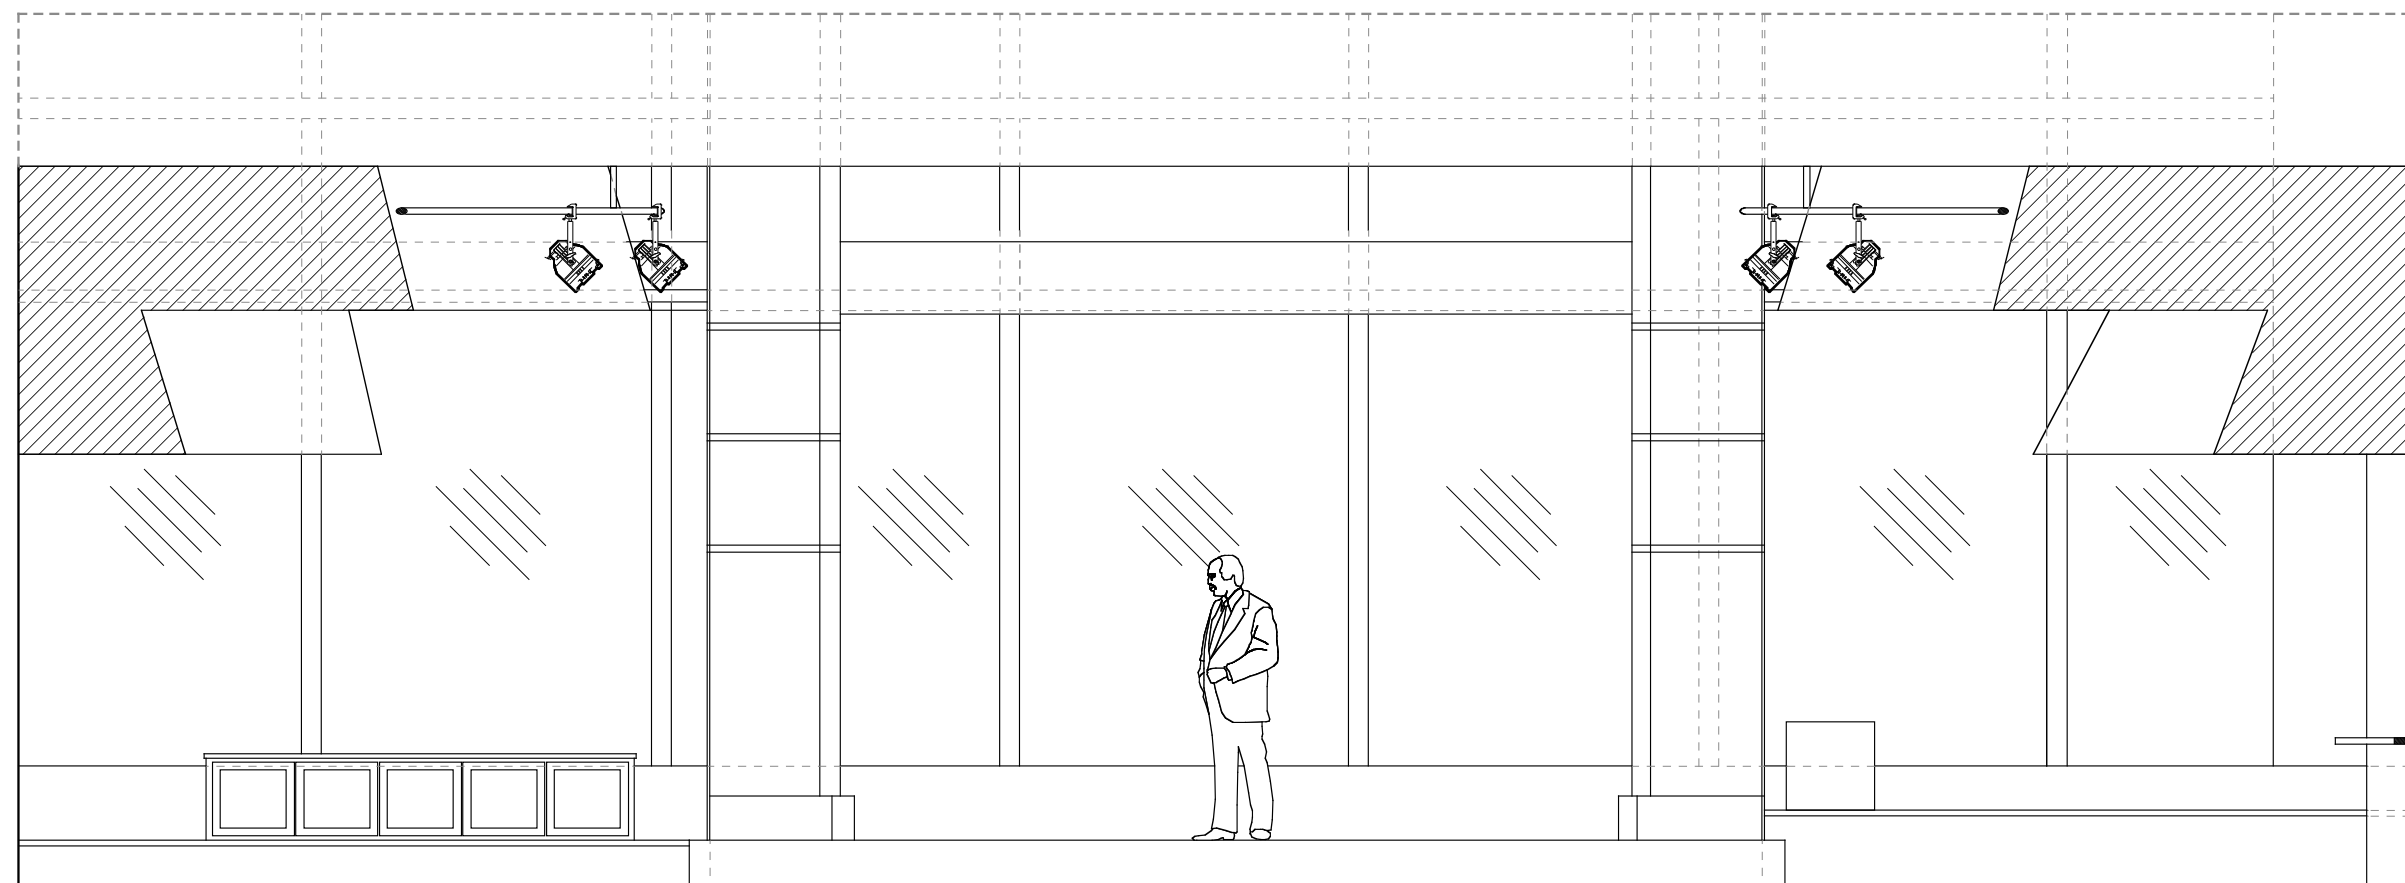

▷FRONT ELEVATION

20 FT
18
16
14
12
10
8
6
4
2
0

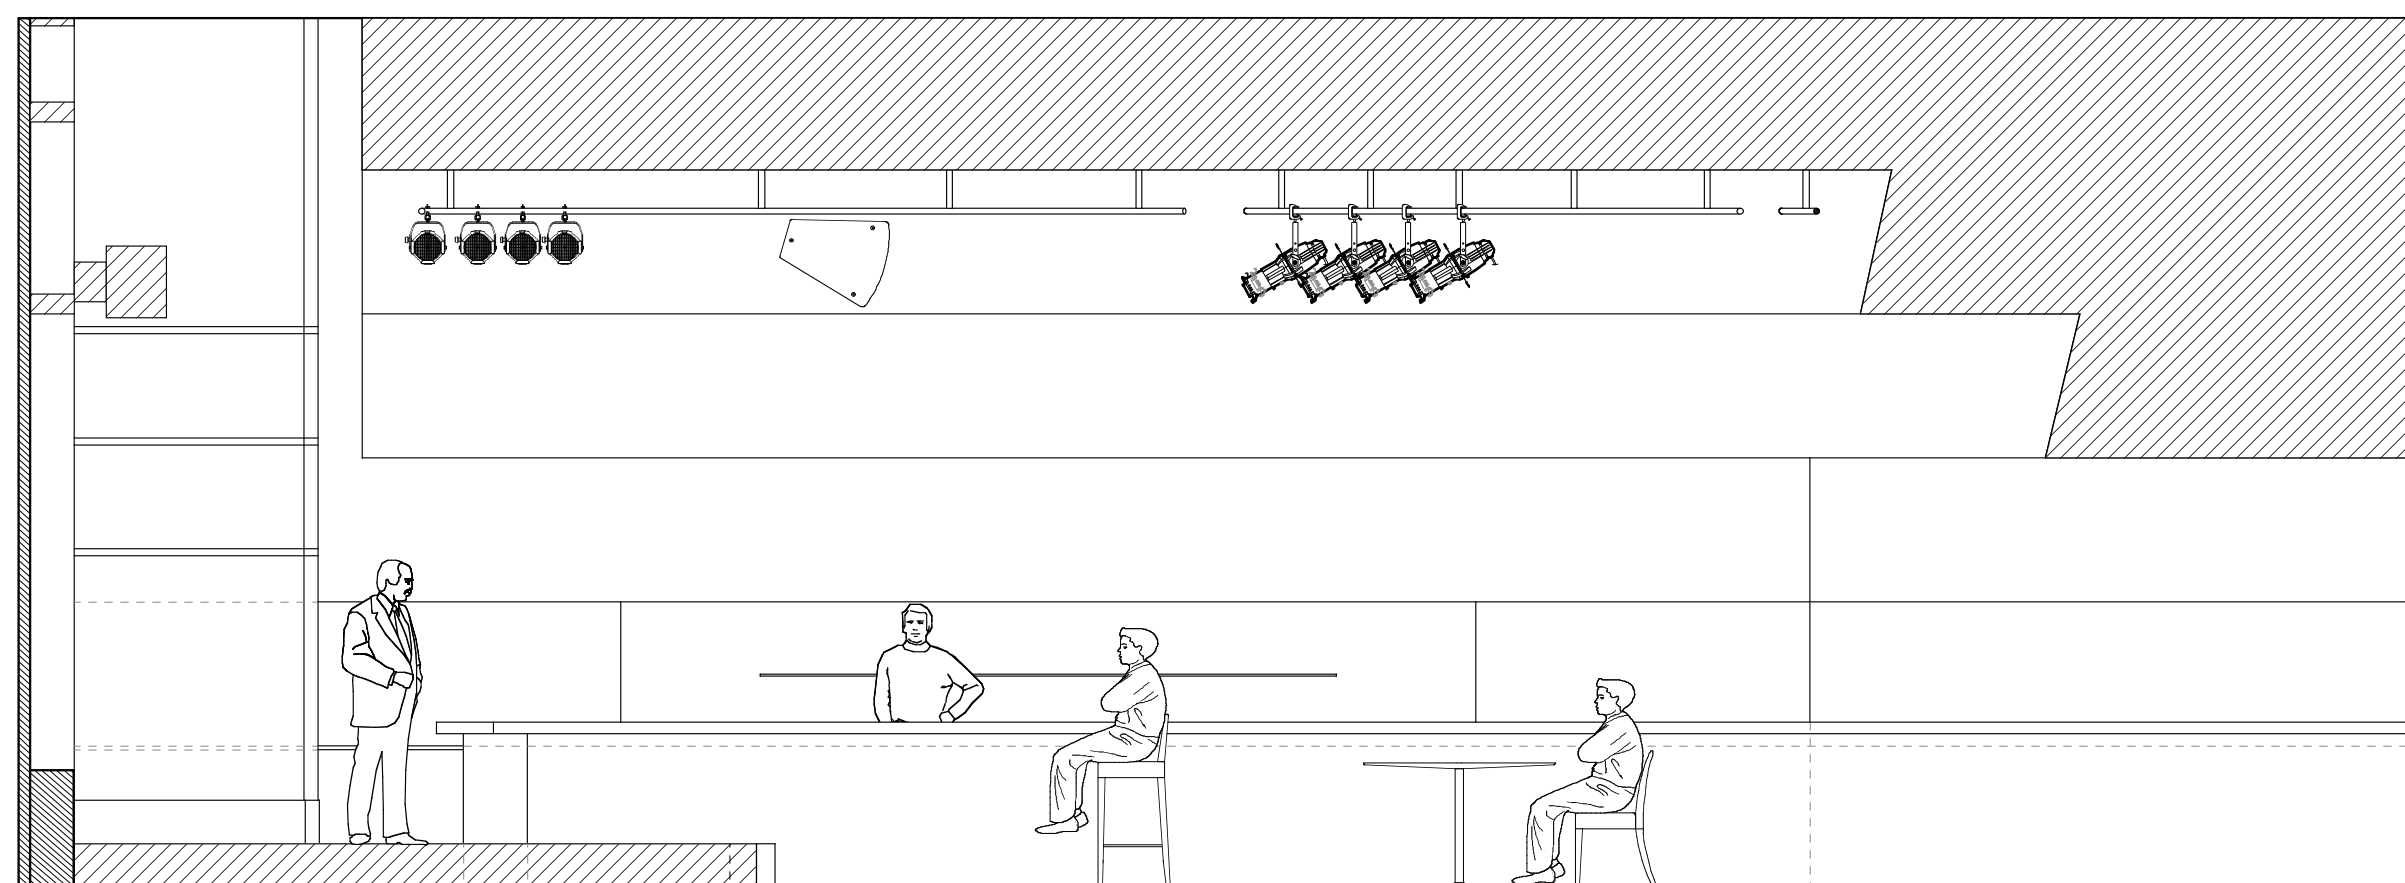

▷SECTION THROUGH CENTERLINE
▷ FACING STAGE LEFT

NOTES

- ALL CRITICAL MEASUREMENTS SHOULD BE EVALUATED AND CONFIRMED ON SITE.
- SUBJECT TO CHANGE WITHOUT NOTICE

JAZZ AT LINCOLN CENTER
FREDERICK P. ROSE HALL
BROADWAY AT 60TH STREET

MAILING ADDRESS:
33 WEST 60TH STREET
NEW YORK NY 10023-7999
212.258.9800

WWW.JALC.ORG



Dizzy's Club Coca-Cola
FREDERICK P. ROSE HALL

FRONT ELEVATION & SECTION

FPRH-DCCC-ELEVSECT-101507

24" w x 18" h
Subject to change

SCALE 1/4" = 1'-0"

DATE 10.15.07

PAGE

2

OF 2