



JAZZ AT LINCOLN CENTER
 MAILING ADDRESS:
 33 WEST 60TH STREET
 NEW YORK NY 10023
 212.258.9800
 WWW.JALC.ORG

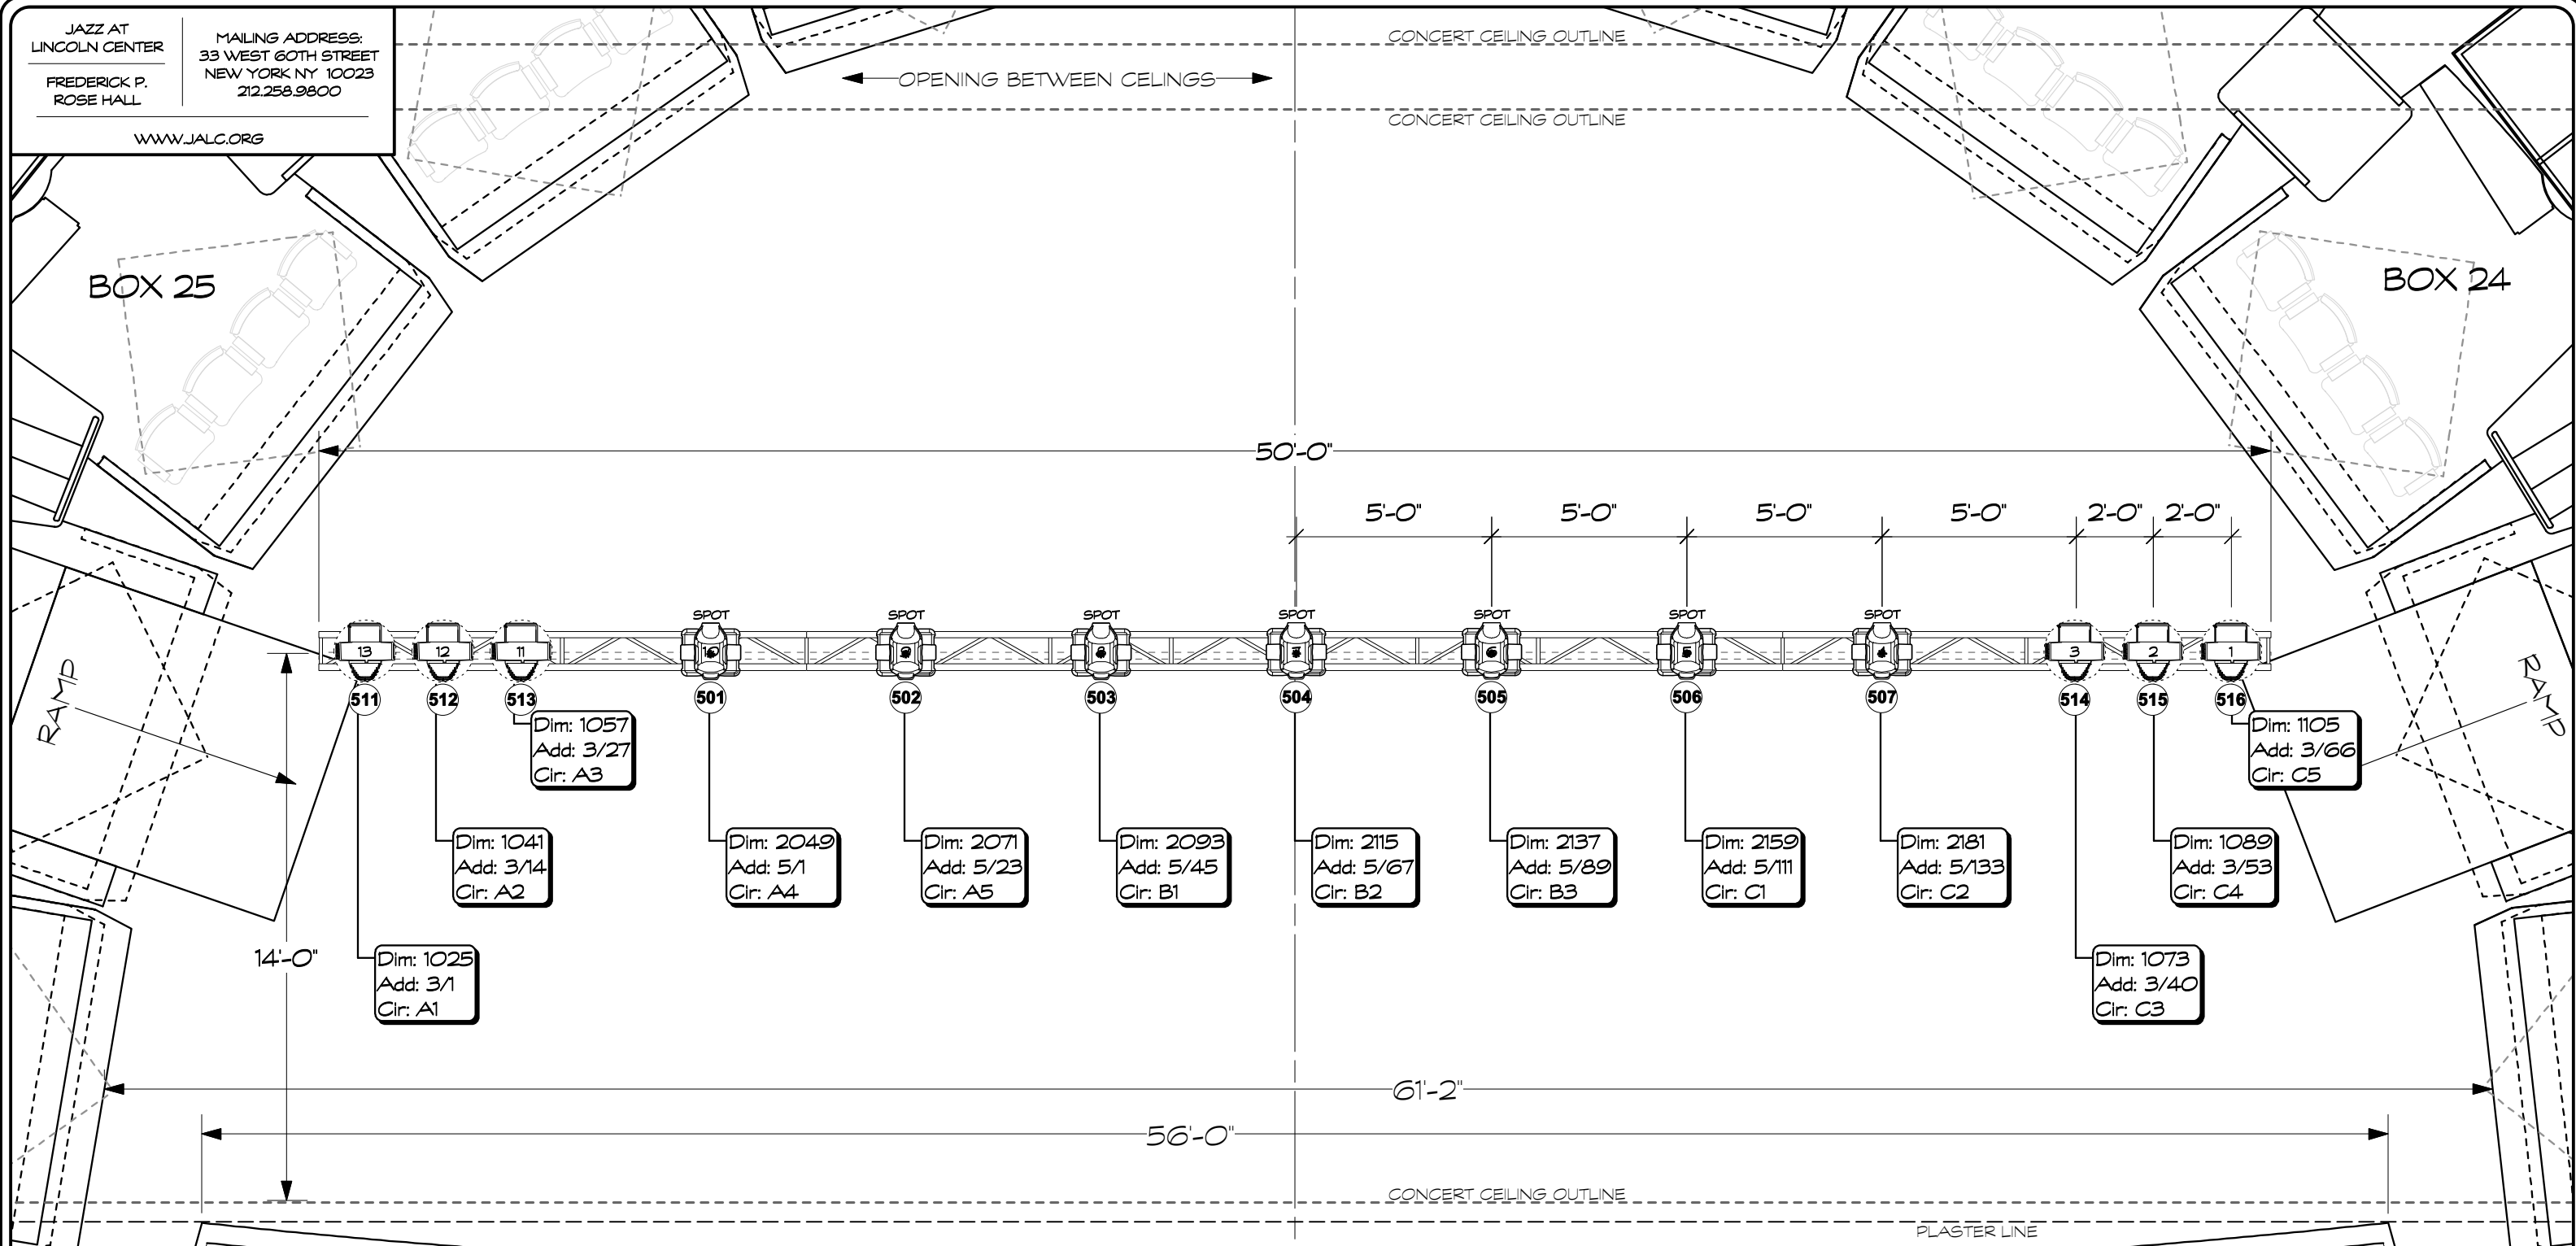

NOTES

- CONCERT CEILING CUTS OFF FLY LOFT WHEN IN PLACE; LIMITED ACCESS TO LINESETS 39 THROUGH 42 AVAILABLE BETWEEN CEILINGS (FOR OVERSTAGE LIGHTING, LINESET 40 [BACKLIGHT PIPE] IS TYPICALLY FLOWN IN BETWEEN CEILINGS)
- OPTIONAL TRUSS OF (7) VL 2500 SPOT AND (6) VL 500 WASH 80V MAY BE ADDED BENEATH DOWNSTAGE CEILING (SHOWN), AT AN ADDITIONAL CHARGE; CONTACT HOUSE PM OR LD FOR DETAILS
- TRUSS AND LIGHTS MAY BE USED IN ALTERNATE LOCATION WHEN NOT IN TOWERS, AS NEEDED; CONTACT HOUSE PM OR LD FOR DETAILS AND COORDINATION
- FOR GENERAL REFERENCE ONLY; SUBJECT TO CHANGE WITHOUT NOTICE

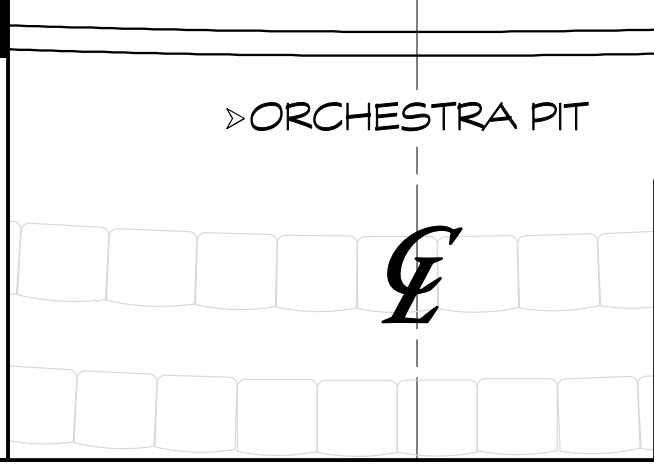

KEY

	VL 500 WASH 80V 1200W
	VL 2500 SPOT 700W

ROSE THEATER
 FREDERICK P. ROSE HALL

OPTIONAL ML TRUSS PACKAGE

FILE NAME: FPRH-RT-MLTrussPlot-020210
 DRAWING SIZE: 11x17
 SCALE: 1/4" = 1'-0" DATE: 02.02.10

PAGE 1 OF 1