


QST.	No.	LABEL
37.7	1	BLOCKED BY TOWER STORAGE
46.3	1	BLOCKED BY TOWER STORAGE
46.7	1	BLOCKED BY TOWER STORAGE
44.0	1	BLOCKED BY TOWER STORAGE
44.3	1	BLOCKED BY TOWER STORAGE
43.7	1	BLOCKED BY TOWER STORAGE
42.0	1	BLOCKED BY TOWER STORAGE
42.3	1	BLOCKED BY TOWER STORAGE
41.7	1	WHITE SCEN
40.7	1	WHITE SCEN
40.2	1	WHITE SCEN
39.7	1	WHITE SCEN
39.3	1	WHITE SCEN
38.3	1	WHITE SCEN
37.7	1	WHITE SCEN
36.3	1	WHITE SCEN
35.7	1	WHITE SCEN
34.7	1	WHITE SCEN
34.3	1	WHITE SCEN
33.7	1	WHITE SCEN
32.7	1	WHITE SCEN
- NOTES**
- PROSCENIUM HEADERS 15'-0" HIGH, 65'-0" LONG
 - HUNG ON DEDICATED PIPE
 - TRIM HEIGHT ADJUSTABLE
 - BLACK
 - ADJUSTABLE LEGS: ONE PAIR ON DEDICATED PIPE
 - ONE FIXED LEG AND ONE THAT SLIDES ON/OFF PER SIDE
 - OPENINGS ADJUSTABLE IN WIDTH FROM 49'-9" TO 69'-0" (EACH SIDE INDEPENDENTLY ADJUSTABLE)
 - BLACK
 - MAIN CURTAIN 39'-0" HIGH, 69'-0" WIDE
 - BROWN VELOUR WITH FULLNESS
 - TRAVELS ON PULS; CONTROLLED AT FLY RAIL
 - SPLITS AT CENTER, DRAW 3 SR ON DECK
- ARBOR WEIGHT CAPACITY: 2000lb
- MAXIMUM OUT TRIM: 63'-0" (4'-0" LOW TRIM)
- ALL BATTENS ARE 1 1/2" SCHEDULE 40 BATTEN TRUSS
- PIPE 1 - 66" 75'-0" LONG
 - PIPE 67 - 66'-0" LONG

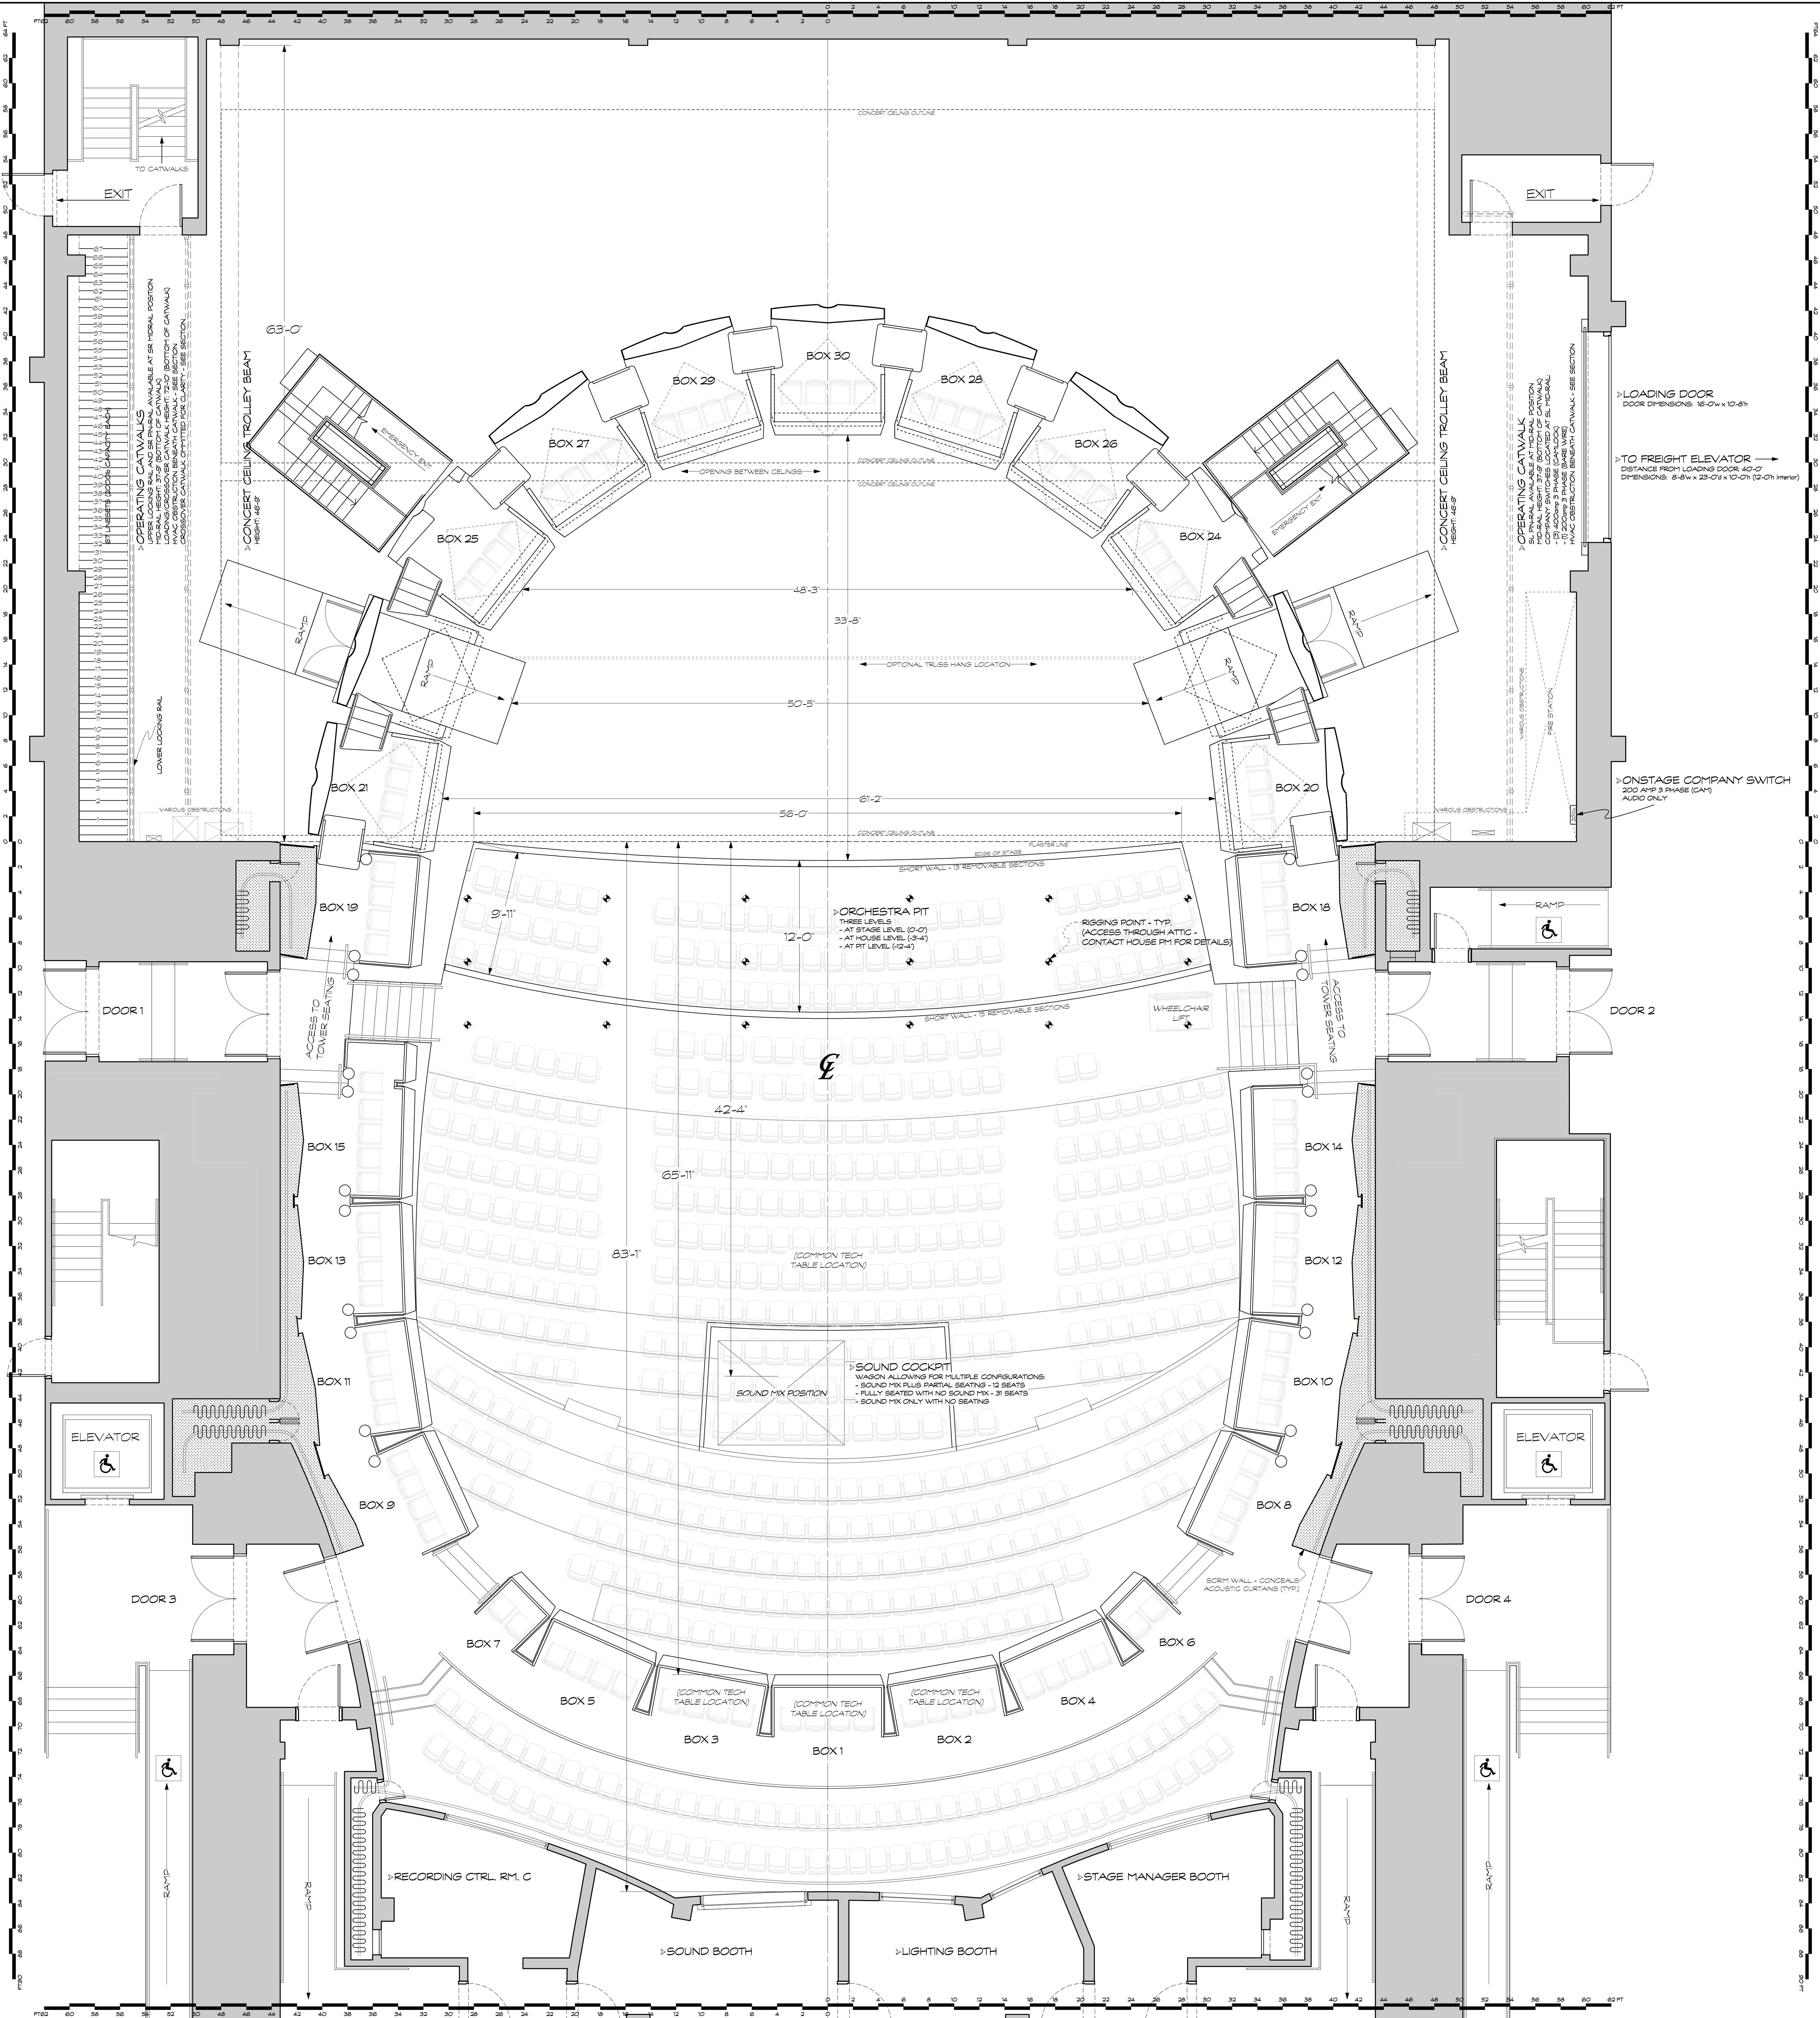

NOTES

- LINESET SCHEDULE INDICATES REP HANG OF HOUSE GOODS
- SEE LIGHT PLOT (PLATE 3) FOR HOUSE PLOT AND FOH RIGGING LOCATIONS
- ALL CRITICAL MEASUREMENTS SHOULD BE EVALUATED AND CONFIRMED ON SITE
- SUBJECT TO CHANGE WITHOUT NOTICE

THIS DRAWING REPRESENTS ARCHITECTURAL ELEMENTS AS ACCURATELY AS POSSIBLE. CONSTRUCTION ABERRATIONS AND MEASUREMENTS ARE AVERAGED/ROUNDED OFF FOR EASE OF DRAWING AND CLARITY. ALL CRITICAL MEASUREMENTS SHOULD BE EVALUATED AND CONFIRMED ON SITE.

JAZZ AT LINCOLN CENTER
FREDERICK P. ROSE HALL
BROADWAY AT 60TH STREET

MAILING ADDRESS:
33 WEST 60TH STREET
NEW YORK, NY 10023-7899
212.256.9900

STAGEDOOR ADDRESS:
20 WEST 60TH STREET
WWW.JALC.ORG

ROSE THEATER
FREDERICK P. ROSE HALL

GROUND PLAN - TOWERS

REVISE: FRH-RT-PLANTWRS-102408 PAGE 1

DRAWING SIZE: 48x42
SUBJECT TO CHANGE
DATE: 10.24.08 1 OF 5