


JAZZ AT
LINCOLN CENTER
FREDERICK P.
ROSE HALL

MAILING ADDRESS:
33 WEST 60TH STREET
NEW YORK NY 10023
212.258.9800

WWW.JALC.ORG

>TOWERS/CONCERT CEILING IN STORAGE POSITION
(SEE SHEET 2 FOR SEATING TOWER AND CEILING PLAN WHEN IN USE)

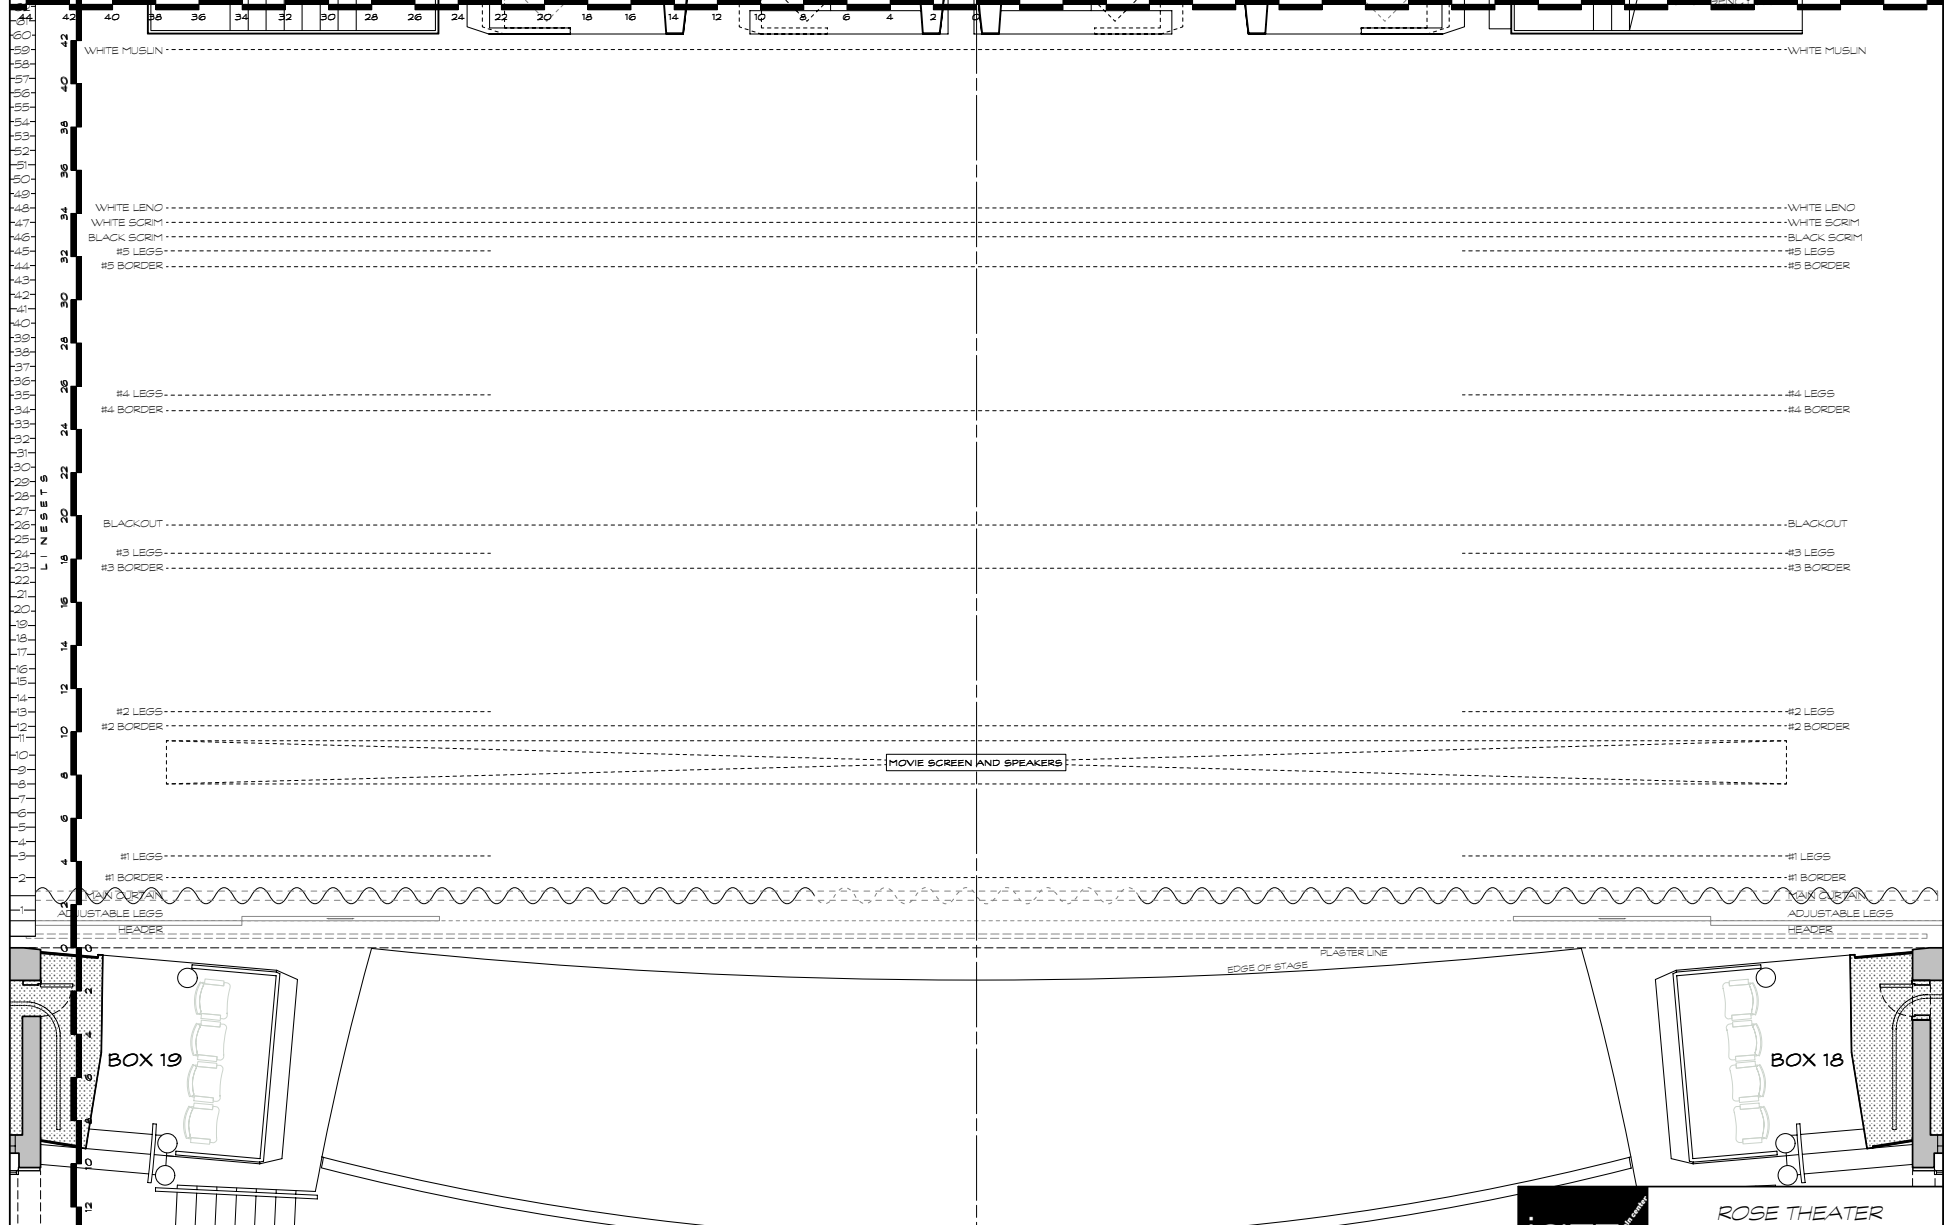

NOTES

- MAXIMUM AVAILABLE DEPTH AT CENTER: approx. 56'-6"
- MAXIMUM AVAILABLE WIDTH AT PLASTER LINE: 49'-9" to 68'-0"
- SCALE AS PER YARDSTICK ALONG SIDE AND TOP OF DRAWING.
- FOR GENERAL STAGE PLOT LAYOUT ONLY; REP HANG OF SOFTGOODS AND ELECTRICS SHOWN.
- FOR FULL STAGE DETAILS, SEE FPRH-RT-PLANPROSC-010106.

jazz THEATRE

ROSE THEATER
FREDERICK P. ROSE HALL

BLANK STAGE - PROSCENIUM, PIT UP

FPRH-RT-PLANPROSPITUPblank-010507

DRAWING SIZE 8.5" x 11"
SUBJECT TO CHANGE

SCALE AS PER YARDSTICK DATE 01.05.07

PAGE **1** OF 1